


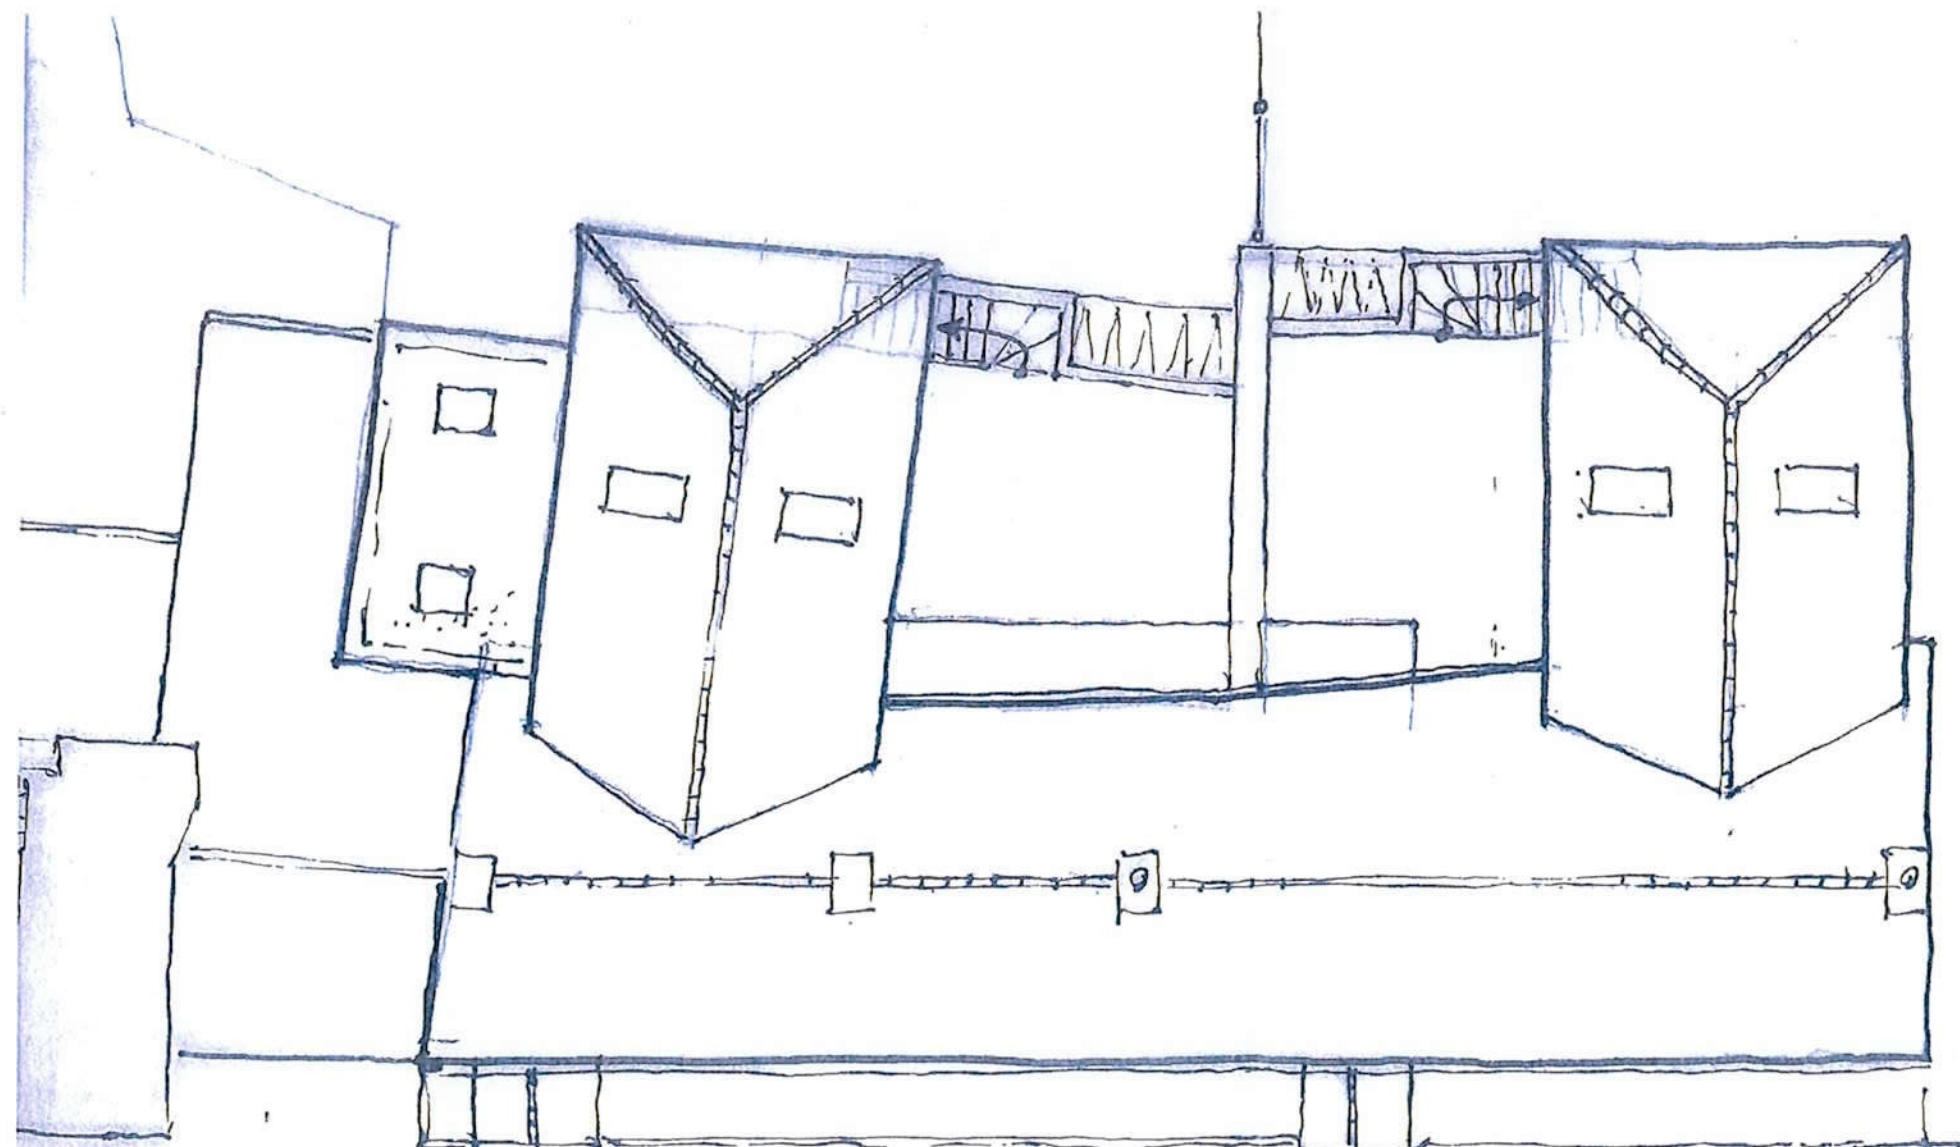

NB: To be read in conjunction with Engineer's designs.
All dimensions to be checked on site by contractor



SOUTH SOMERSET, D.C.
06 DEC 2018
PLAN 001/00

0 1m 2m 3m 4m
SCALE 1:100

REVISIONS		

CLIENT Branson

PROJECT 22 West Street, South Petherton

DRAWING
Proposed roof plan

SCALE 1:100 @ A3	DATE Sept 2018	©
---------------------	-------------------	---

DRAWING NUMBER 342 PP.05	REV .
-----------------------------	----------

JOHN WRATTEN ASSOCIATES
THE WAGGON SHED, FLAXDRAYTON FARM
SOUTH PETHERTON, SOMERSET, TA13 5LR
TEL: 01460 241122 FAX: 01460 240144
Email : info@johnwratten.com

18/04/029