



15 17

17 15

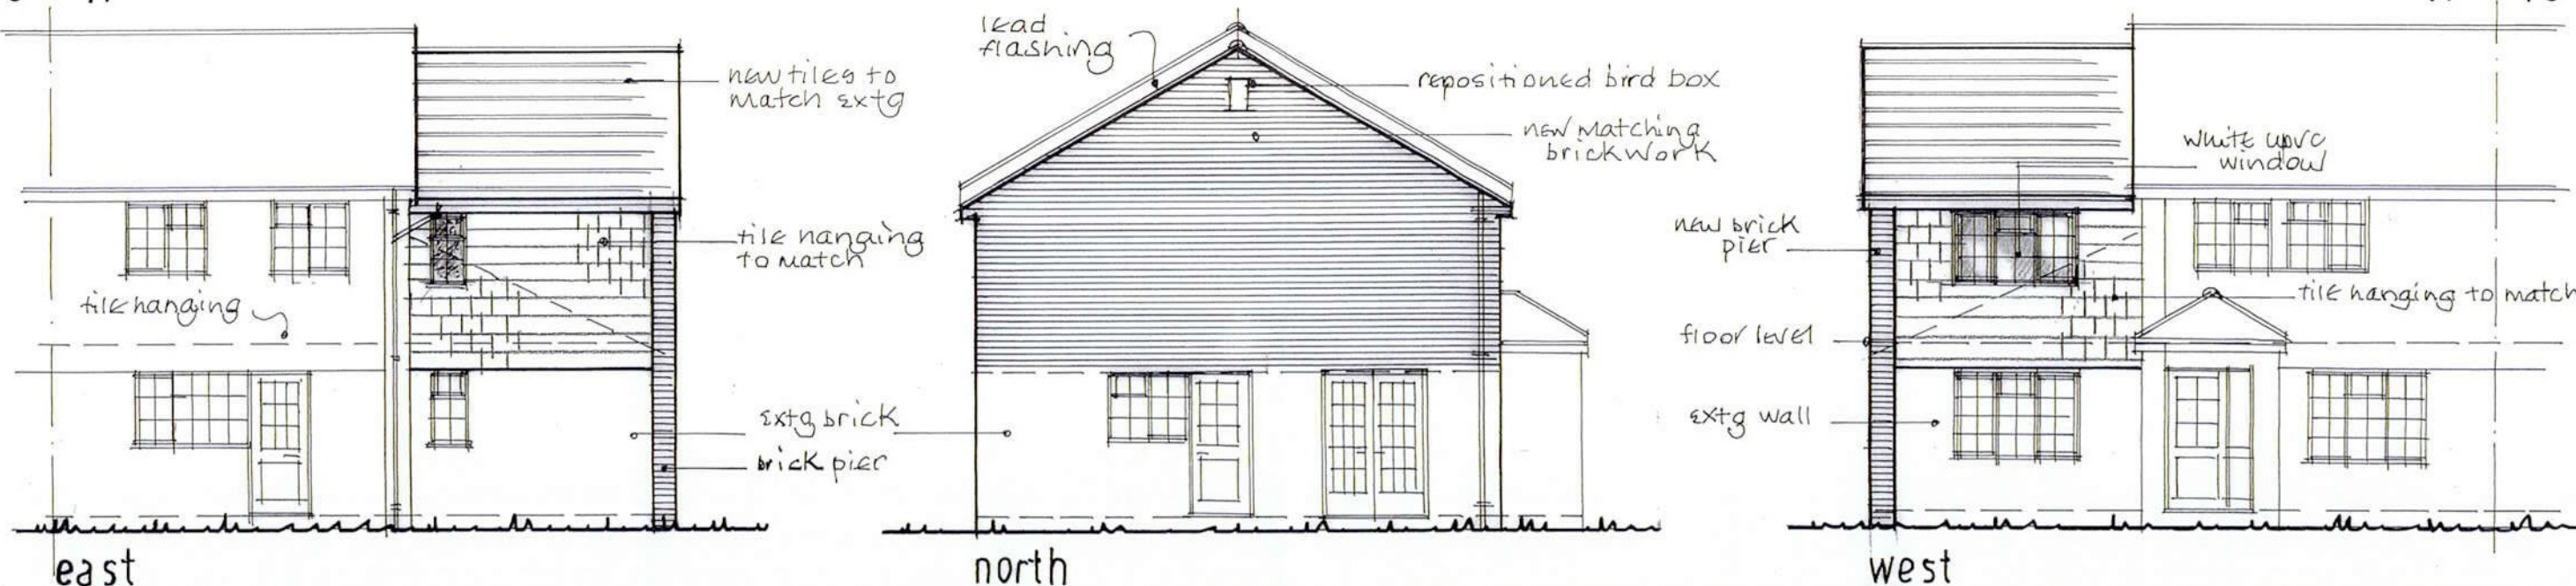

(1:100)

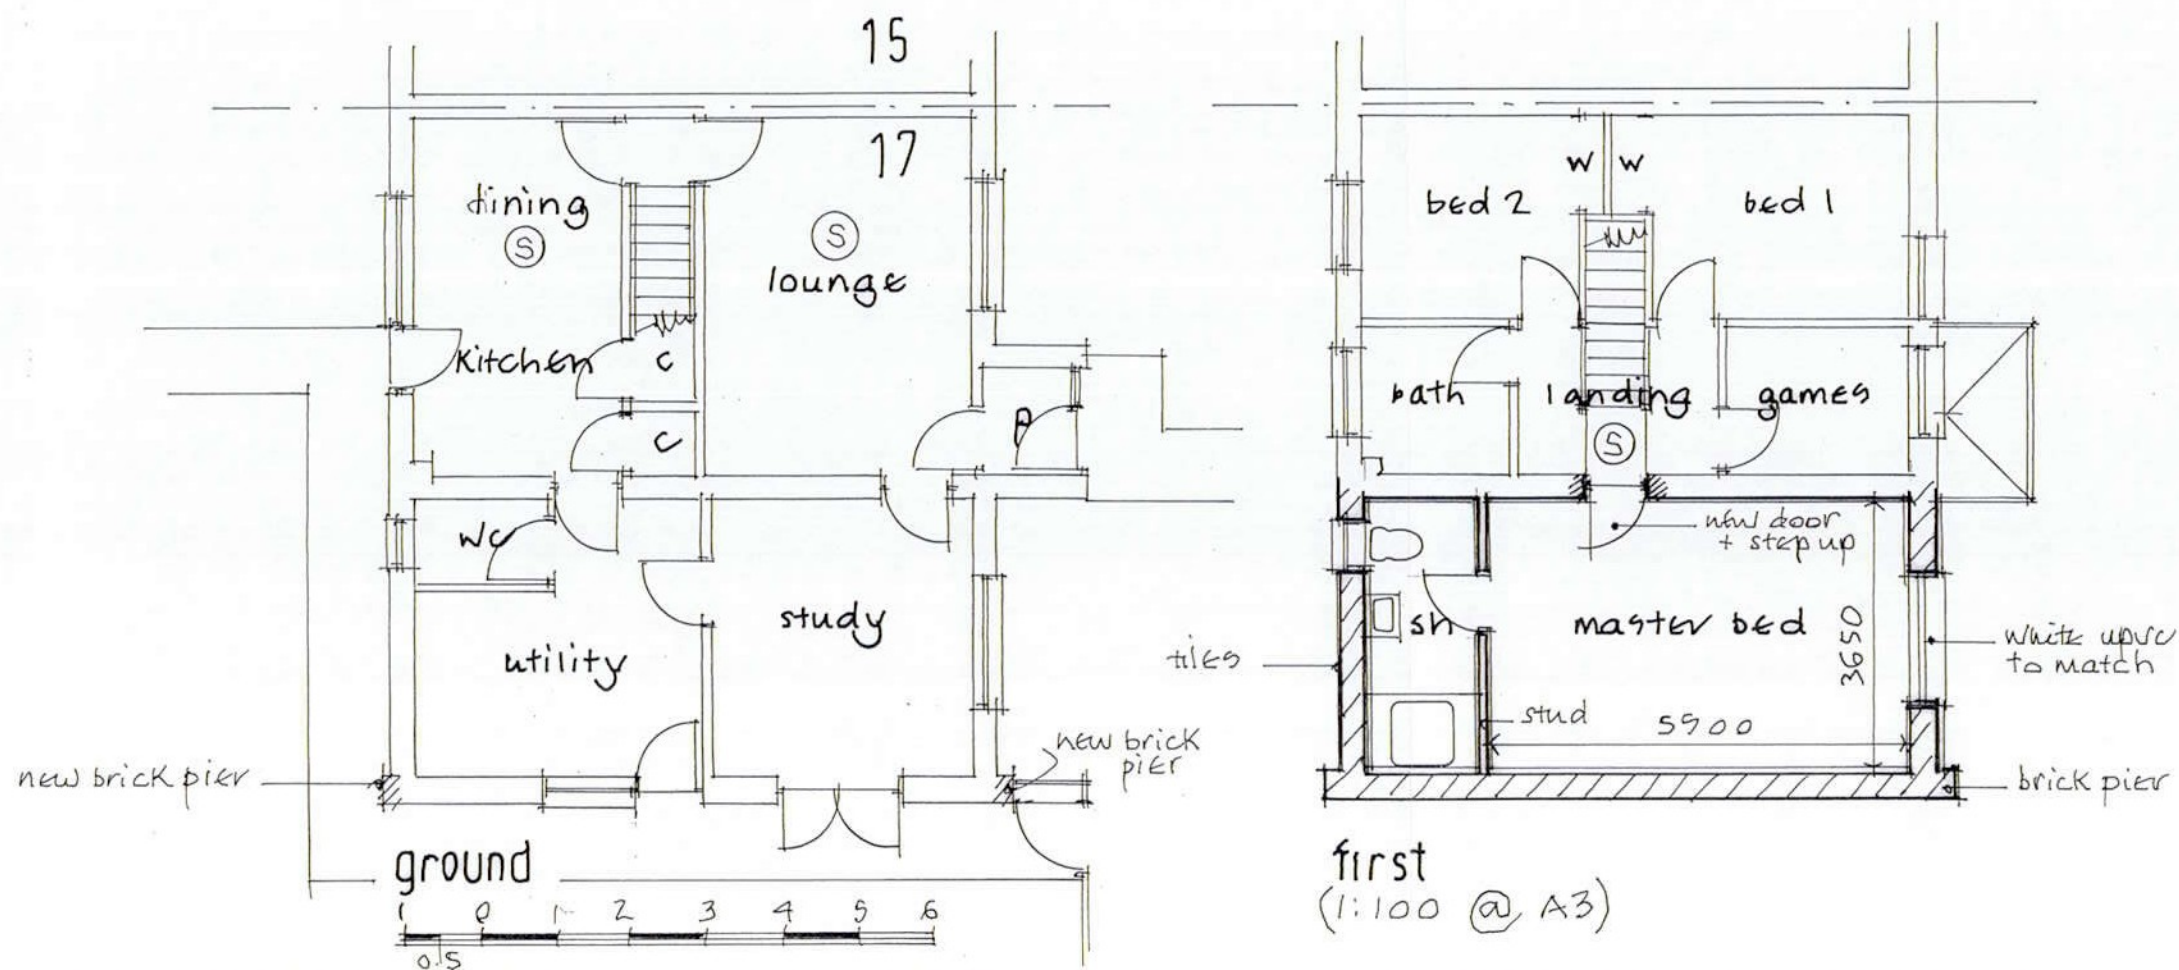

SOMERSET COUNCIL

19 APR 2023

POSTROOM

□ further detail added 19.04.23

proposed

DAVID PARKIN

Member of the Chartered Association of Building Engineers

architectural services

cabe

chartered association
of building engineers

8, Mabry Way,
Seaton,
Devon,
EX12 2 FJ

Tel: 01297 21829 Mobile: 07778 640526
E-mail address: David@davidparkin.net

Date March 2023

Job No. 3919/23/20

Name
Mrs. W. Bell,

Address
17, Holly Tree Walk,
Yeovil, Somerset, BA20 2NJ

Telephone No.
07977 927972

Job Title
Erection of a first floor extension