

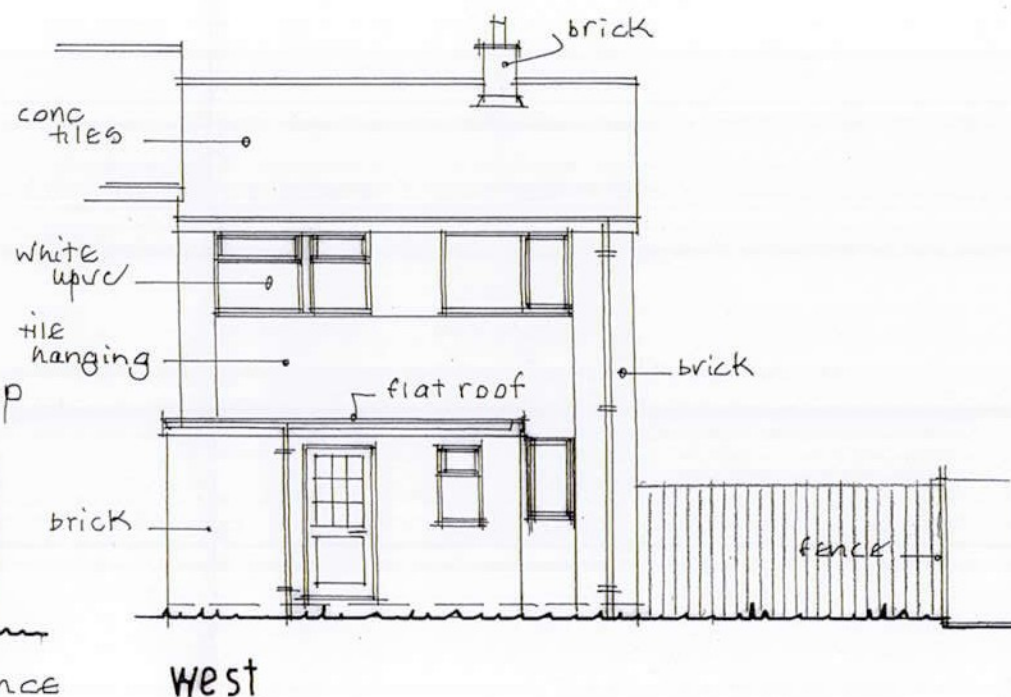


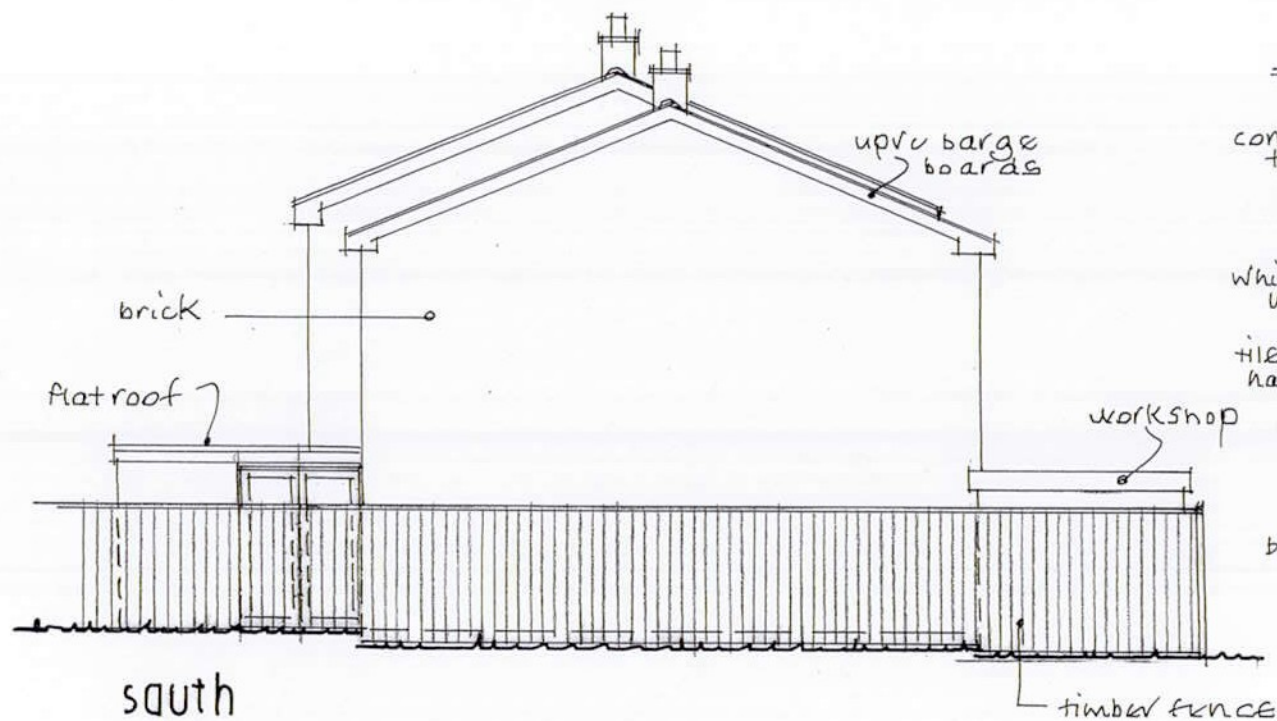

survey elevations

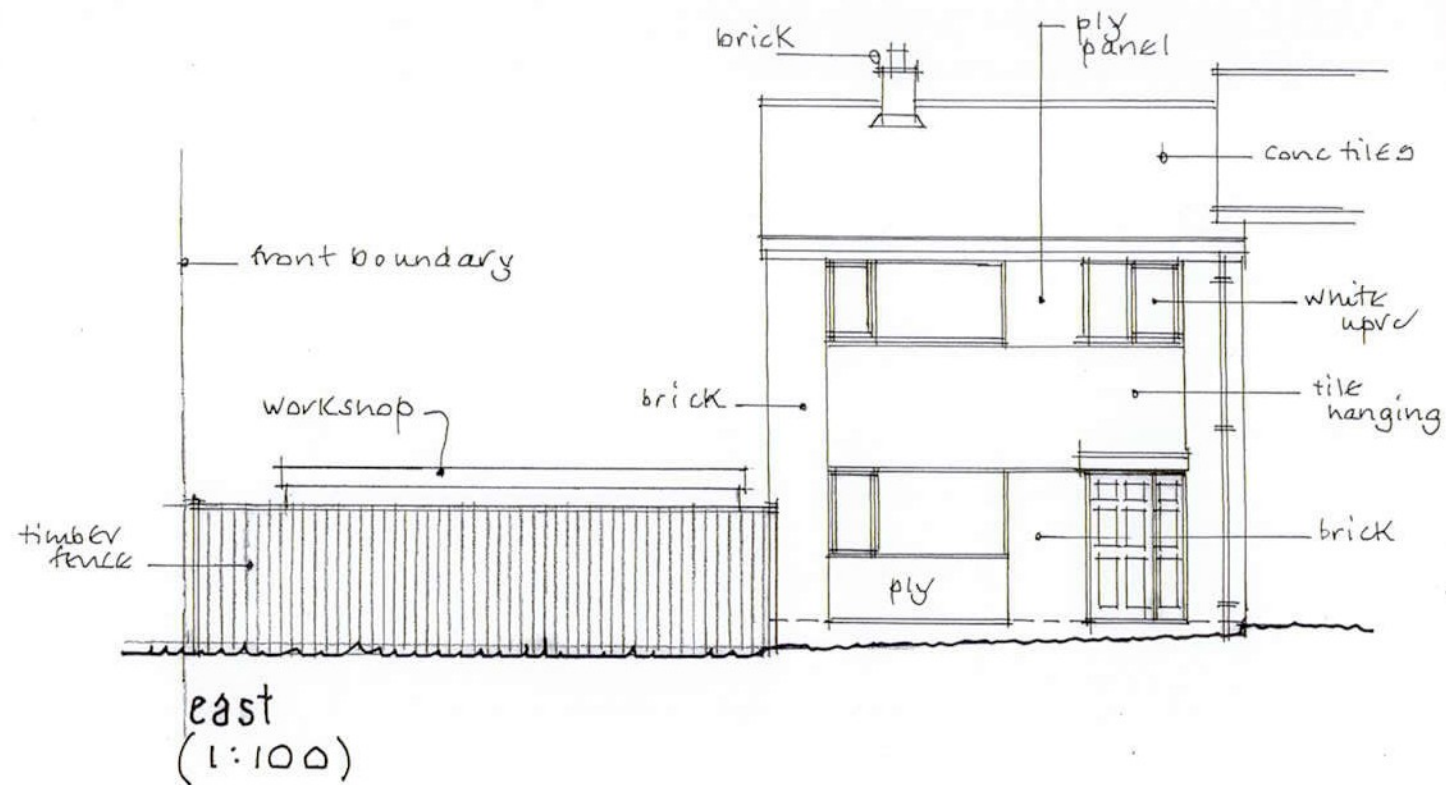

SOMERSET COUNCIL
16 JUN 2023
POSTROOM

DAVID PARKIN

Member of the Chartered Association of Building Engineers
architectural services



8, Mabry Way,
Seaton,
Devon,
EX12 2 FJ

Tel: 01297 21829 Mobile: 07778 640526
E-mail address: David@davidparkin.net

Date June 2023

Name Mr + Mrs I. J. Milner,
Address 1, Marlborough Road
Yeovil, Somerset. BA21 5JH

Telephone No. 07966 414230

Job Title Erect a two storey side extension

Job No. 3926/23/2