

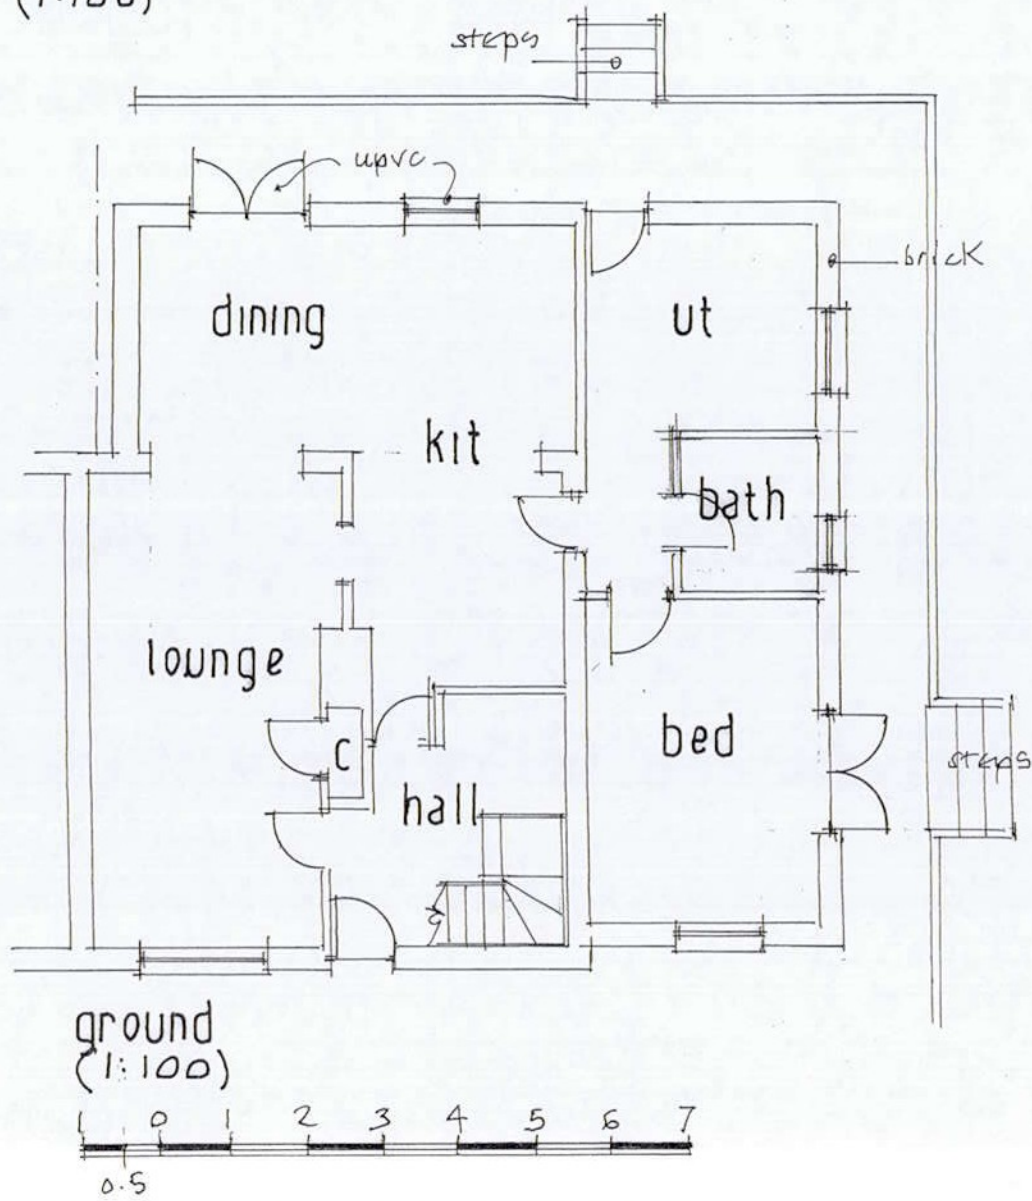


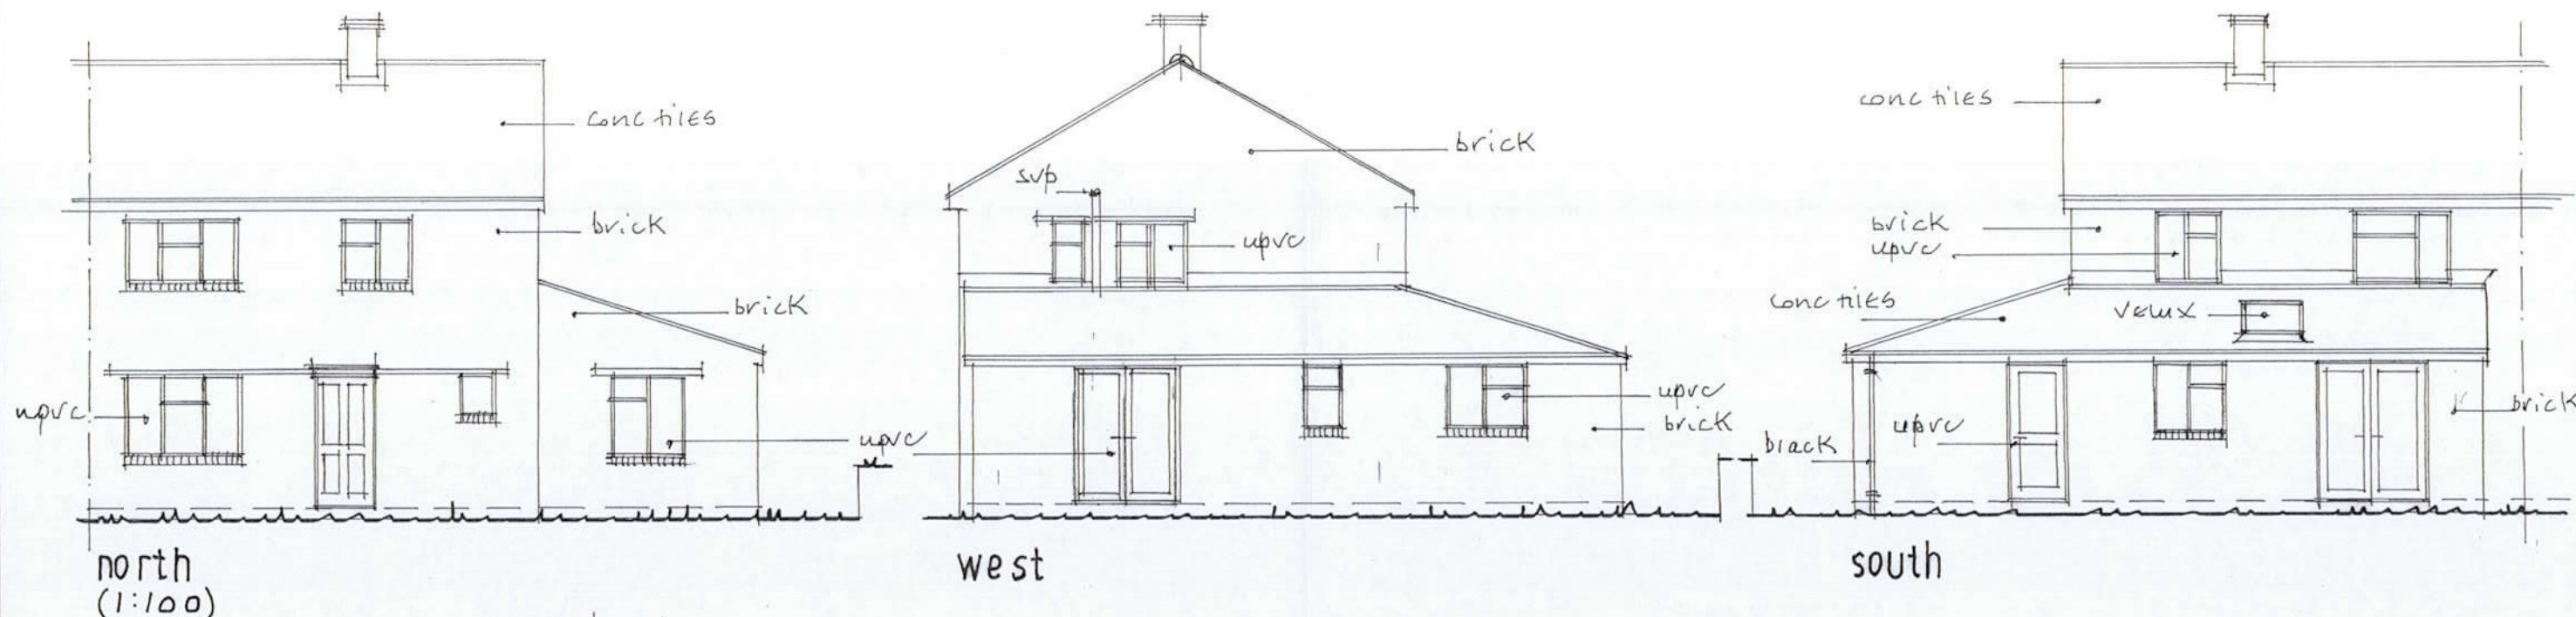

extension built in 2019
Planning Ref 18/03950/HOU
Bldg Regs Ref 19/01769/DEX

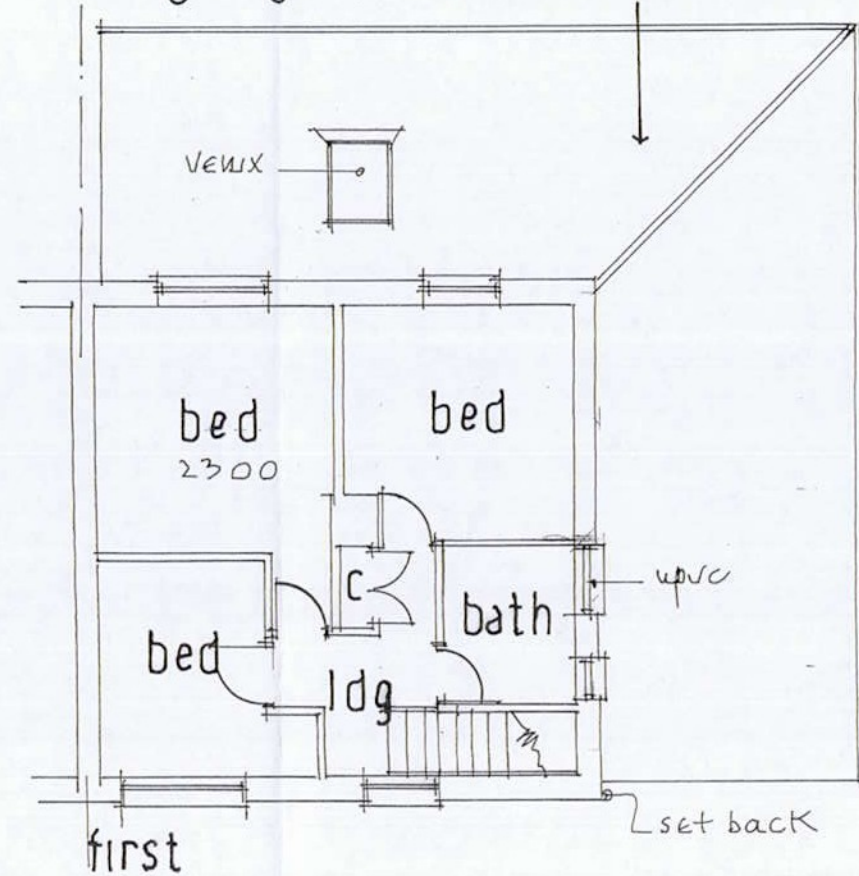

survey

DAVID PARKIN
Member of the Chartered Association of Building Engineers
architectural services



8, Mabry Way,
Seaton,
Devon,
EX12 2 FJ

Tel: 01297 21829 Mobile: 07778 640526
E-mail address: David@davidparkin.net

Date July 2023

Job No. 3929/23/1

Name Mr + Mrs S.R.J. Stringer,
Address 21, Welland Road,
Yeovil, Somerset, BA21 5NR

Telephone No. 07873 218760

Job Title First floor side extension to the dwelling