




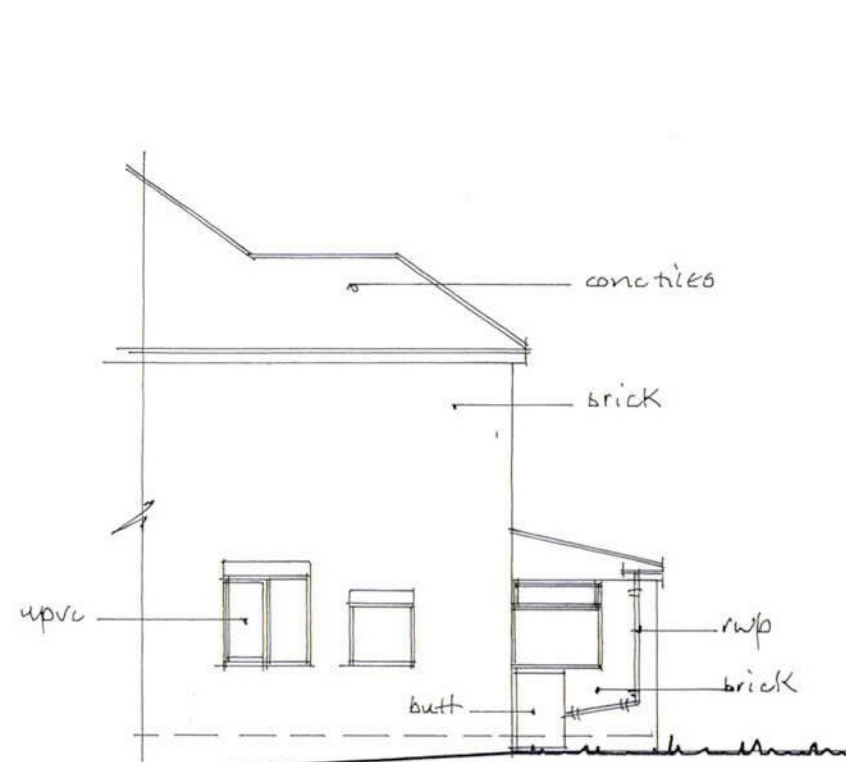


south
(1:100)

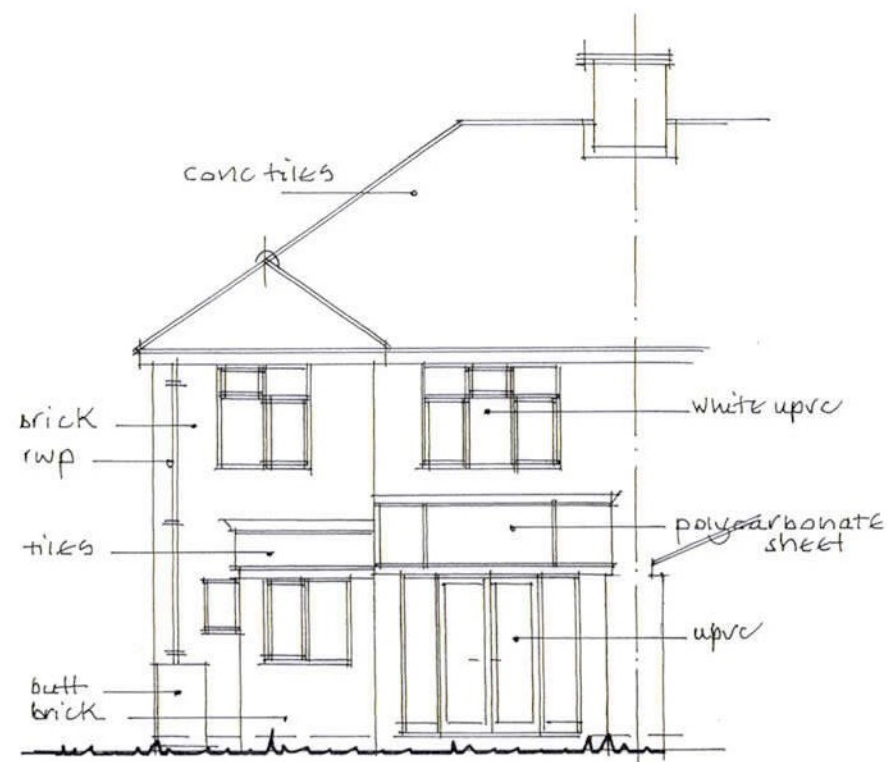

east

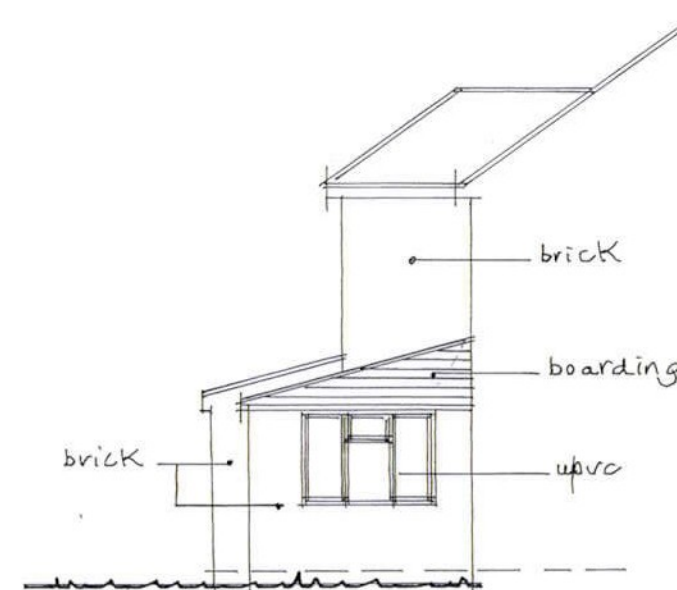

north

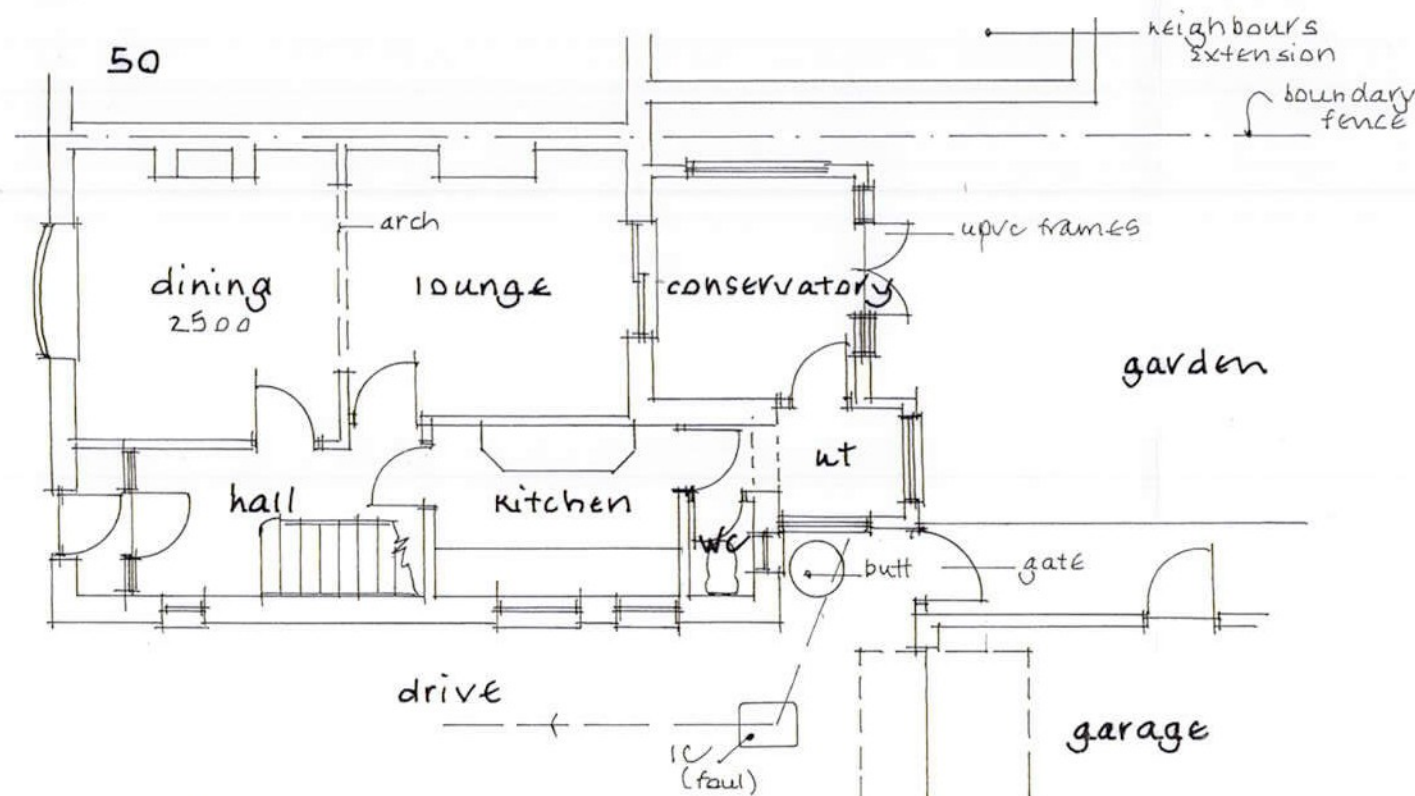

ground (1:100)



SOMERSET COUNCIL
- 5 OCT 2023
POSTROOM

survey

DAVID PARKIN
Member of the Chartered Association of Building Engineers
architectural services

cabe
chartered association
of building engineers

8, Mabry Way,
Seaton,
Devon,
EX12 2 FJ

Tel: 01297 21829 Mobile: 07778 640526
E-mail address: David@davidparkin.net

Date
September 2023

Job No.
3932/23/1

Name
Mr + Mrs S.
O'Loughlin,
Address
48, Marsh Lane,
Yeovil, Somerset, BA21 3BX

Telephone No.
07716 854383

Job Title
Demolish conservatory and utility and erect
a new single storey rear extension