
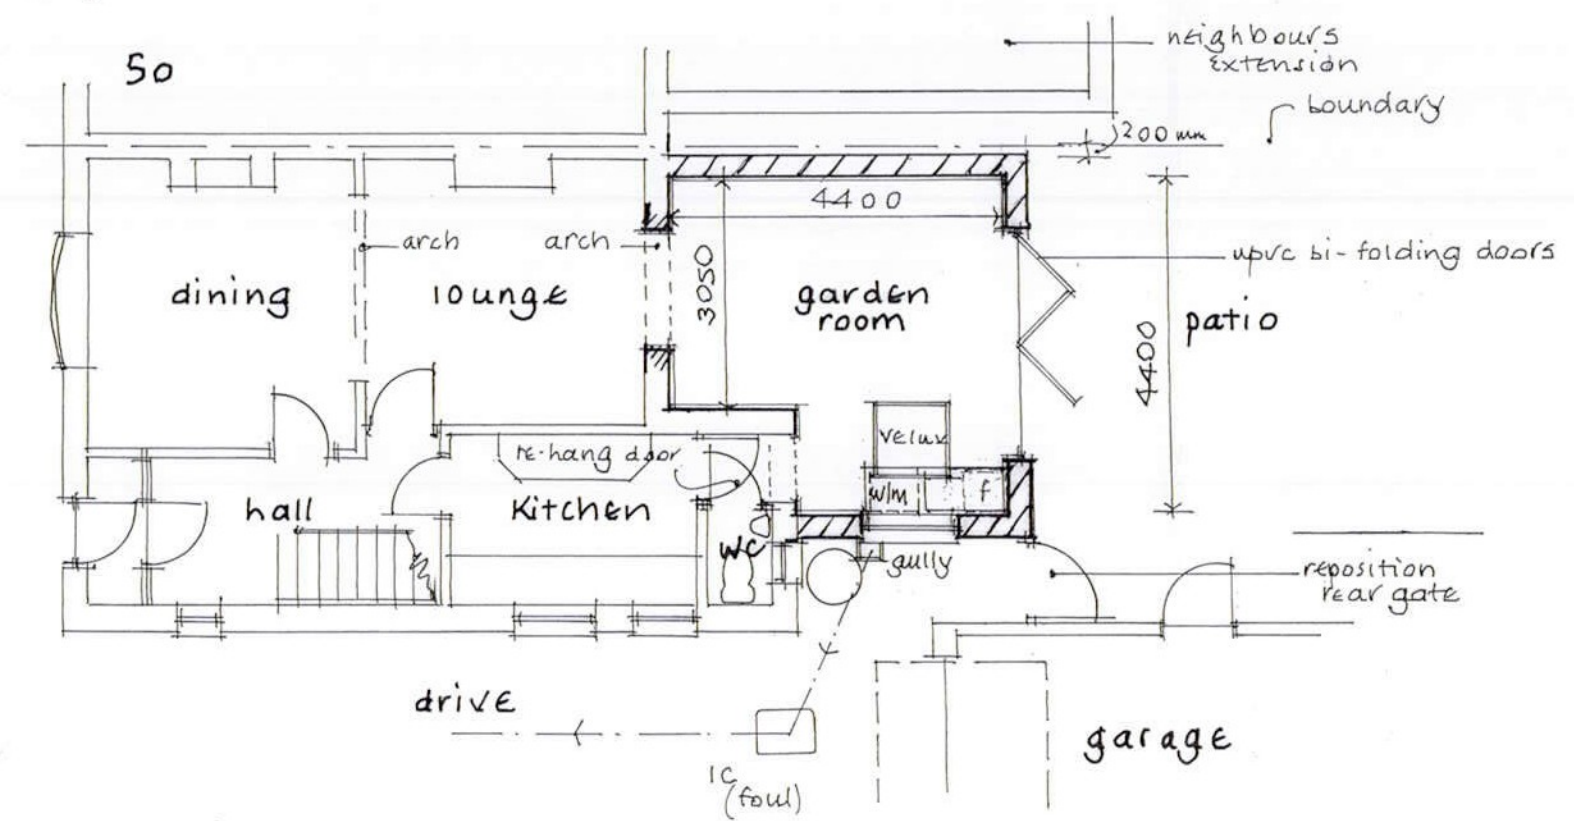


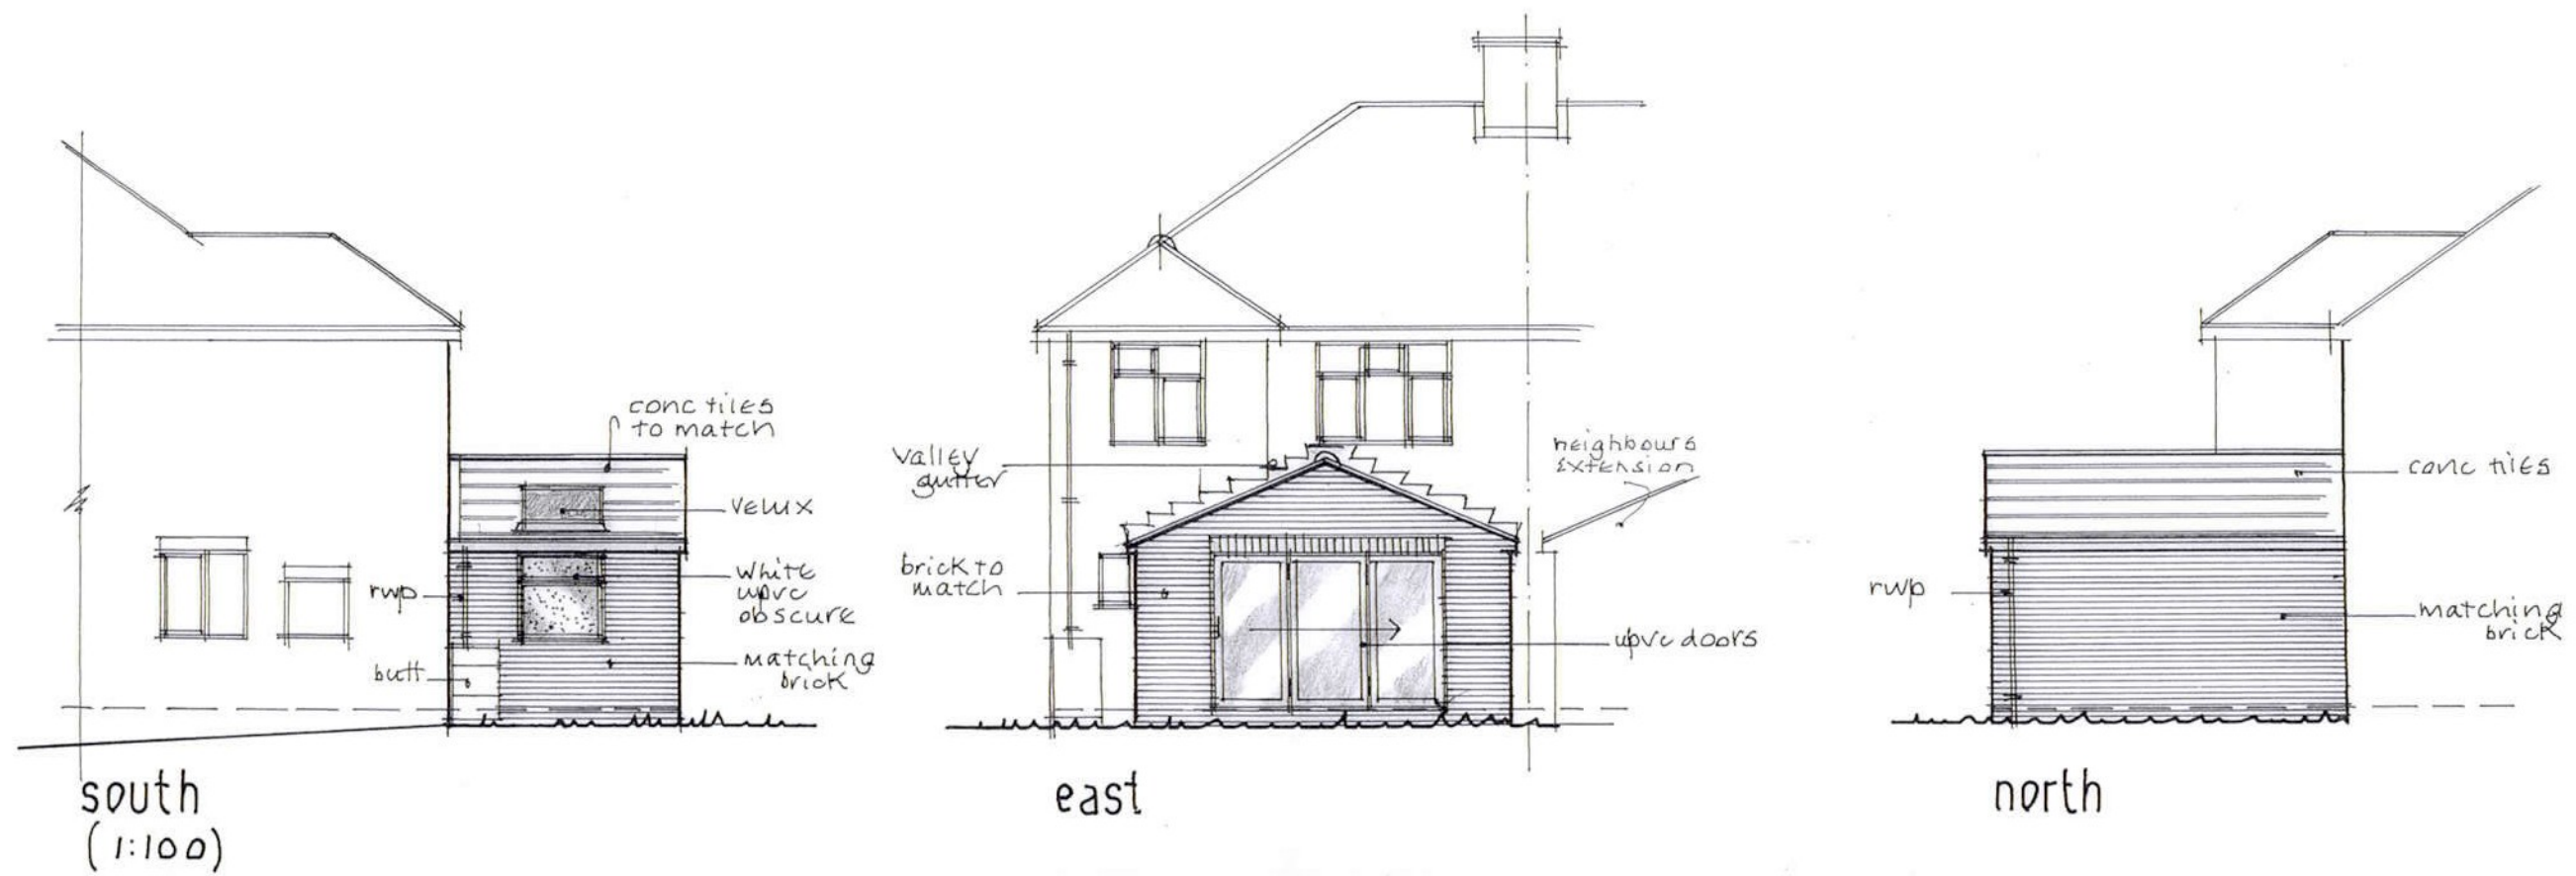

SOMERSET COUNCIL
- 5 OCT 2023
POSTROOM

proposed

DAVID PARKIN
Member of the Chartered Association of Building Engineers
architectural services

cabe
chartered association
of building engineers

8, Mabry Way,
Seaton,
Devon,
EX12 2 FJ

Tel: 01297 21829 Mobile: 07778 640526
E-mail address: David@davidparkin.net

Date September 2023

Job No. 3932/23/2

Name Mr + Mrs S.
O'Loughlin,
Address 48, Marsh Lane,
Yeovil, Somerset, BA21 3BX

Telephone No.
07716 854383

Job Title
Demolish conservatory and utility and erect
a new single storey rear extension